


SECTION A - A
scale 1:50

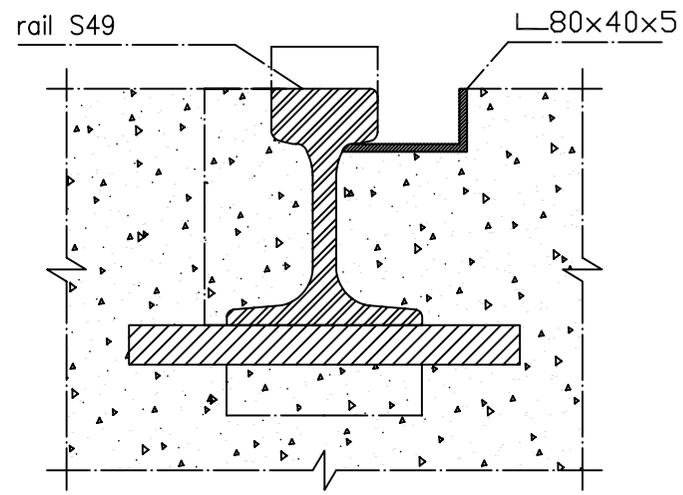

detail 1
scale 1:5

				DATE. 23/7/04	PPC-T/NPRD Substation Specification and Equipment Section	AUTOTRANSFORMER 400/157.5/30KV 280MVA TAXIING SYSTEM	scale 1:50	Drawing Number
				APPR. CHE.			sheet 2/2	SK - 883A
1	2	3	4	5	6	7	8	
DESCRIPTION		DESIGN	CHE.	TITLE				
REVISIONS		NUMBER	RELEVANT DRAWING	STUDY DISIGN				