
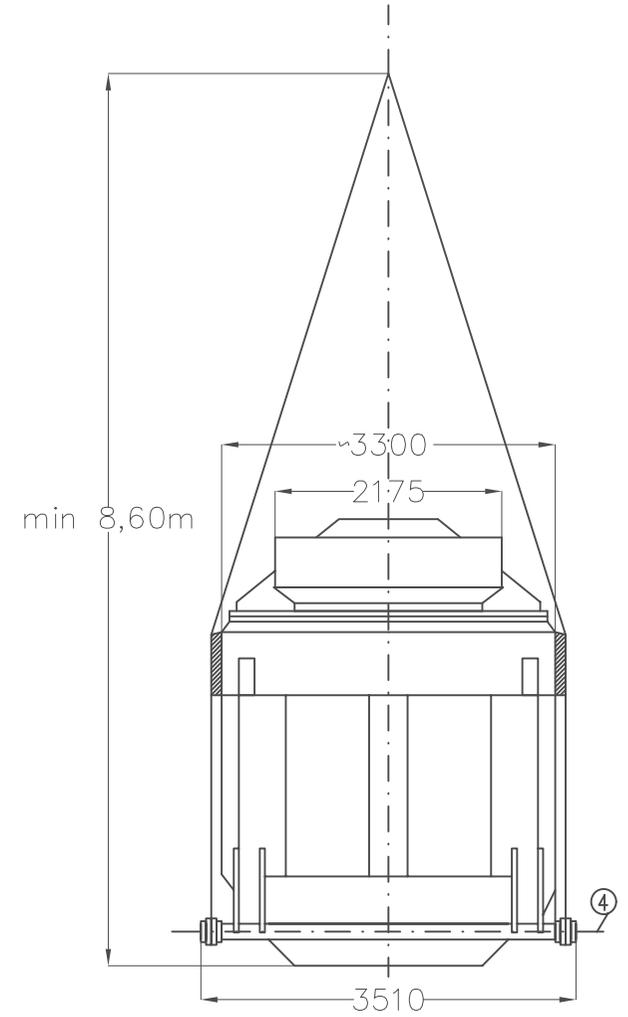


1. LIFTING BY ONE (1) CRANE
2. LIFTING BY TWO (2) CRANES
3. SUSPENSION AXIS

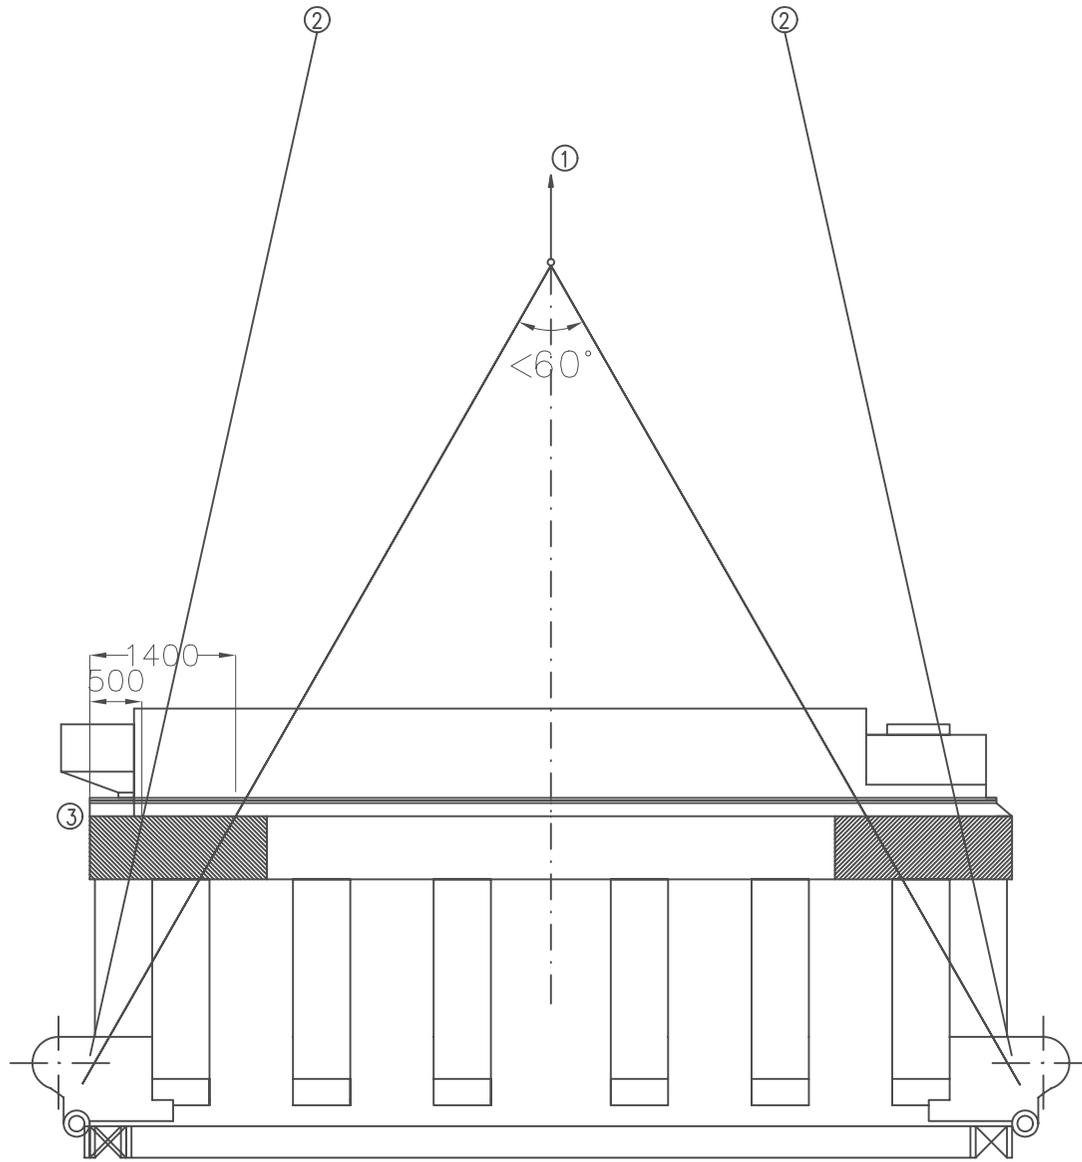

				DATE. 23/7/04	PPC-T/NPRD Substation Specification and Equipment Section	Autotransformer 400/157.5/30KV 280MVA lifting arrangement	scale 1:75 sheet :1/1	Drawing Number SK - 883B
				APR.				
1	DISCUSSION	DESIGNER	NUMBER	TITLE	STUDY.			
2	REVISIONS	APPROVE.	RELEVANT DRAWING	DESIGN				