


ΒΑΡΗ ΤΜΗΜΑΤΩΝ ΠΥΡΓΩΝ ΣΕΙΡΑΣ " 5 "

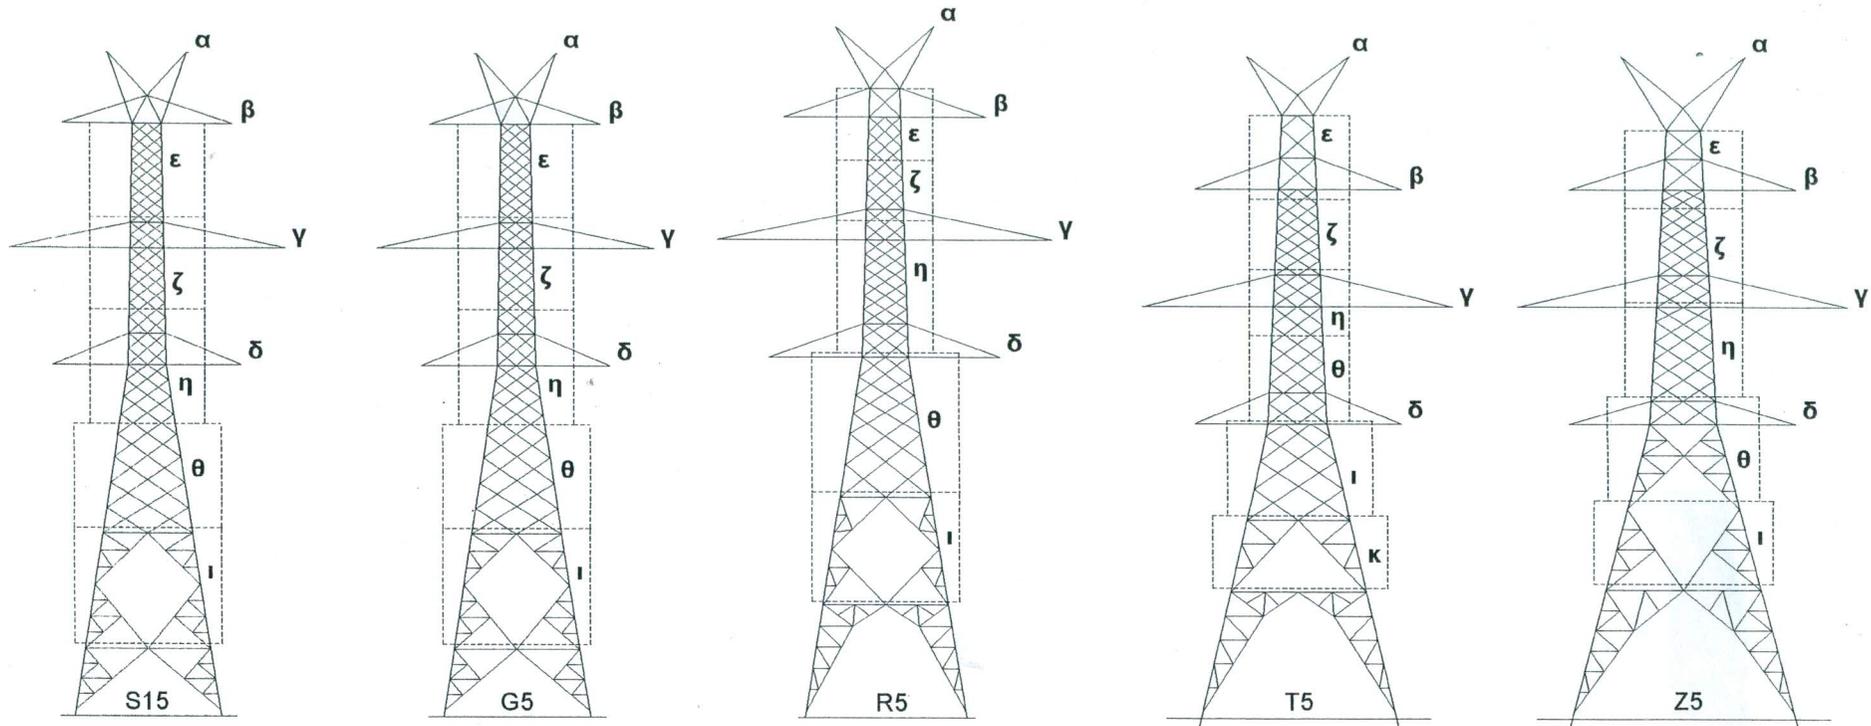

ΤΥΠΟΣ ΠΥΡΓΟΥ	α	β	γ	δ	ε	ζ	η	θ	ι	κ
S15	170 X 2	210 X 2	350 X 2	220 X 2	1360	1620	1000 X 2	1700 X 2	(+8) 550 X 4	
G5	180 X 2	230 X 2	440 X 2	240 X 2	1420	1900	1085 X 2	1775 X 2	(+8) 610 X 4	
R5	190 X 2	300 X 2	720 X 2	330 X 2	1420	600	2280	780 X 2	1850 X 2	(+8) 680 X 4
T5	250 X 2	585 X 2	1270 X 2	555 X 2	900	1800	2100	2500	2500 X 2	
Z5	300 X 2	710 X 2	1300 X 2	650 X 2	900 X 2	1110 X 2	3100 X 2	2160 X 2	890 X 4	(+8) 1250 X 4
Z5	ΟΡΘΟΓΩΝΙΚΗ ΓΕΦΥΡΑ :			815 X 2	ΤΡΑΒΕΡΣΕΣ (+8) :					(+8) 750 X 4