


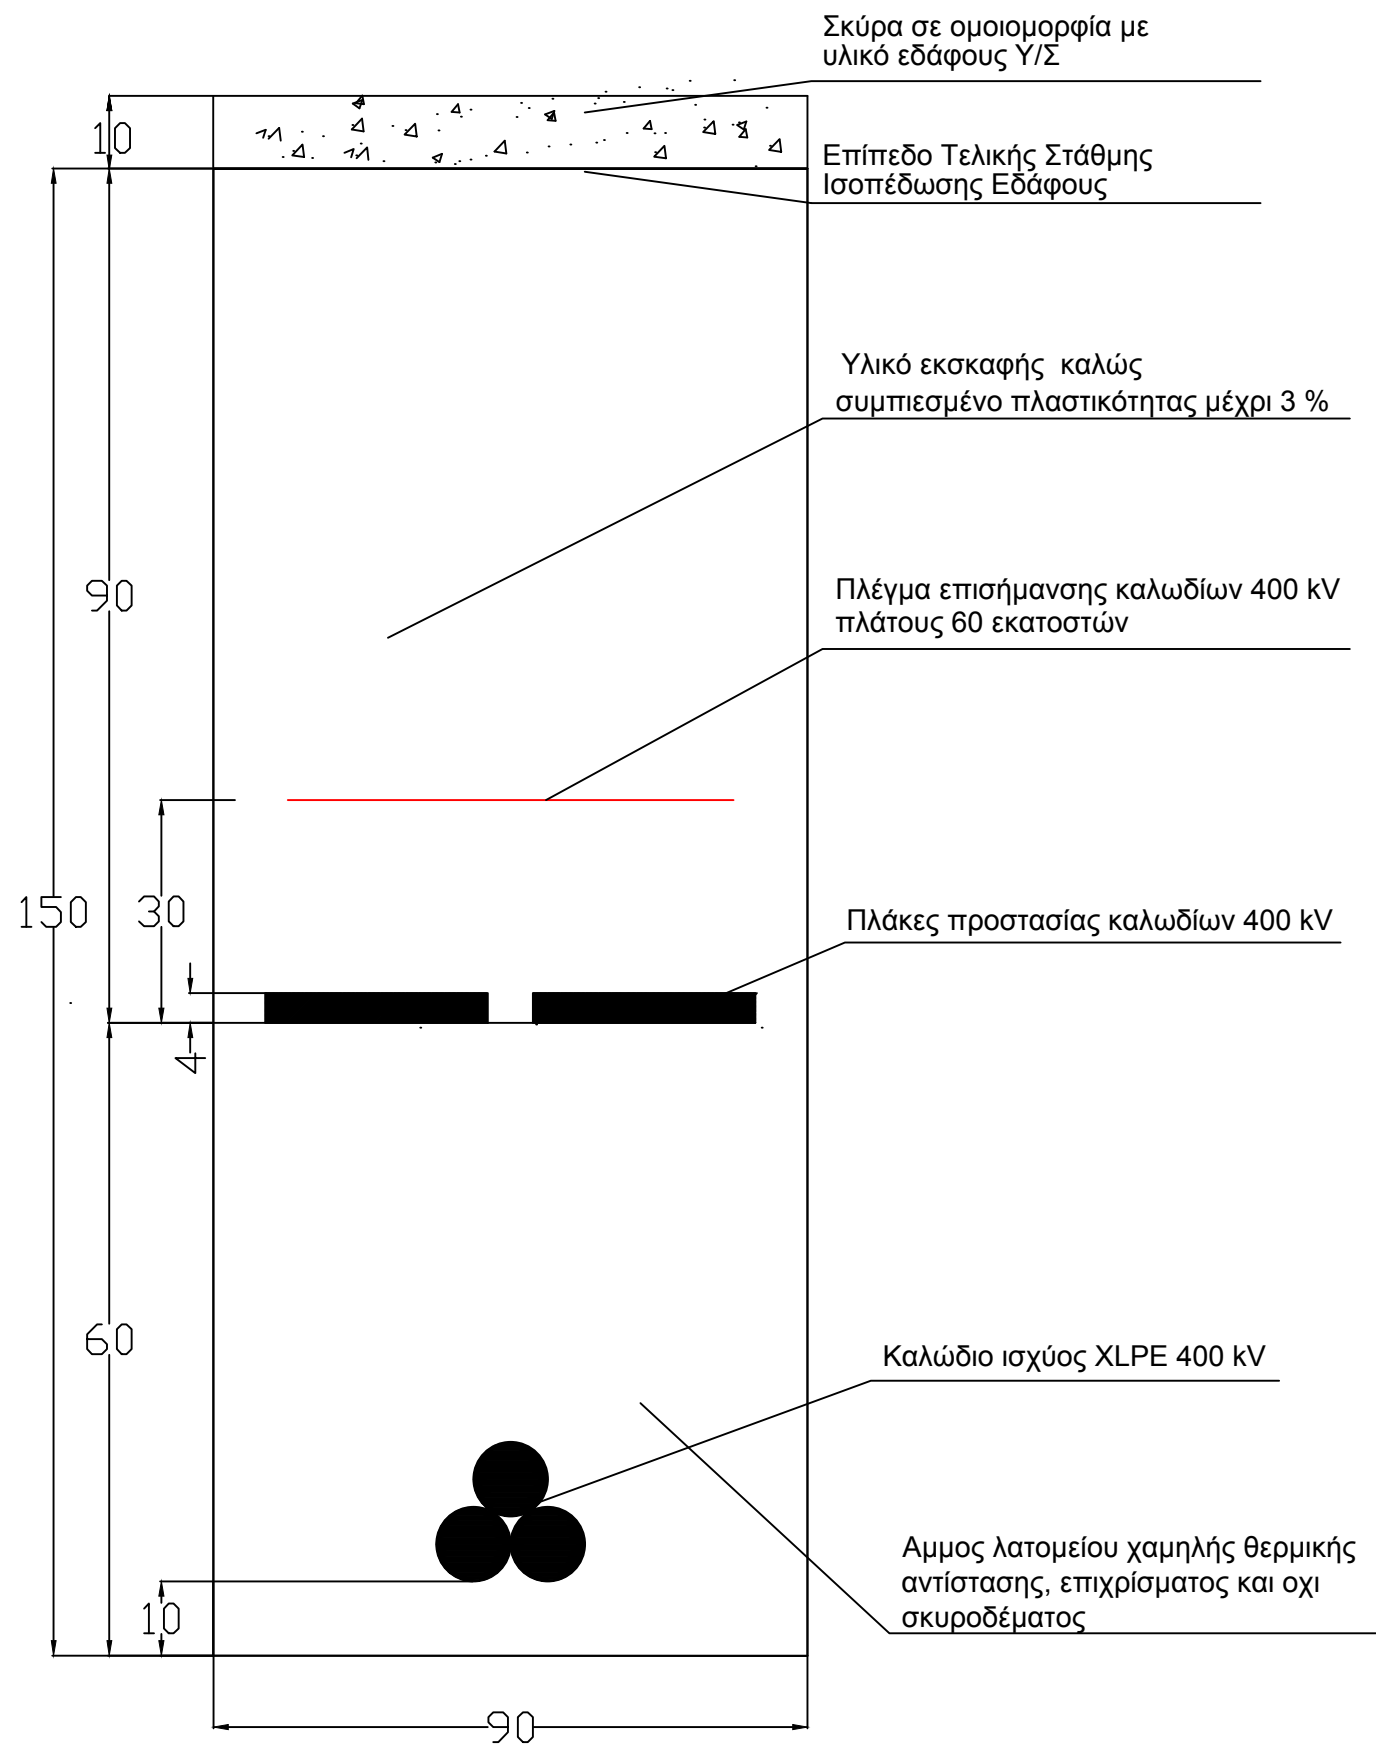

ΠΑΡΑΤΗΡΗΣΕΙΣ
α. Διαστάσεις σε cm

										????		ΑΔΜΗΕ ΔΝΕΜ	ΕΝΔΕΙΚΤΙΚΗ ΤΟΜΗ ΣΚΑΜΜΑΤΟΣ ΓΙΑ ΤΗΝ ΤΟΠΟΘΕΤΗΣΗ ΚΑΛΩΔΙΩΝ XLPE 400 kV	???????	?????? ?????
										????					
										????					
Α/Α	????????	????	????	????	????	????	????	????	????	????	????			ANEY	ΕΝΔ-1
	????????	????	????	????	????	????	????	????	????	????	????				